




WEST ELEVATION

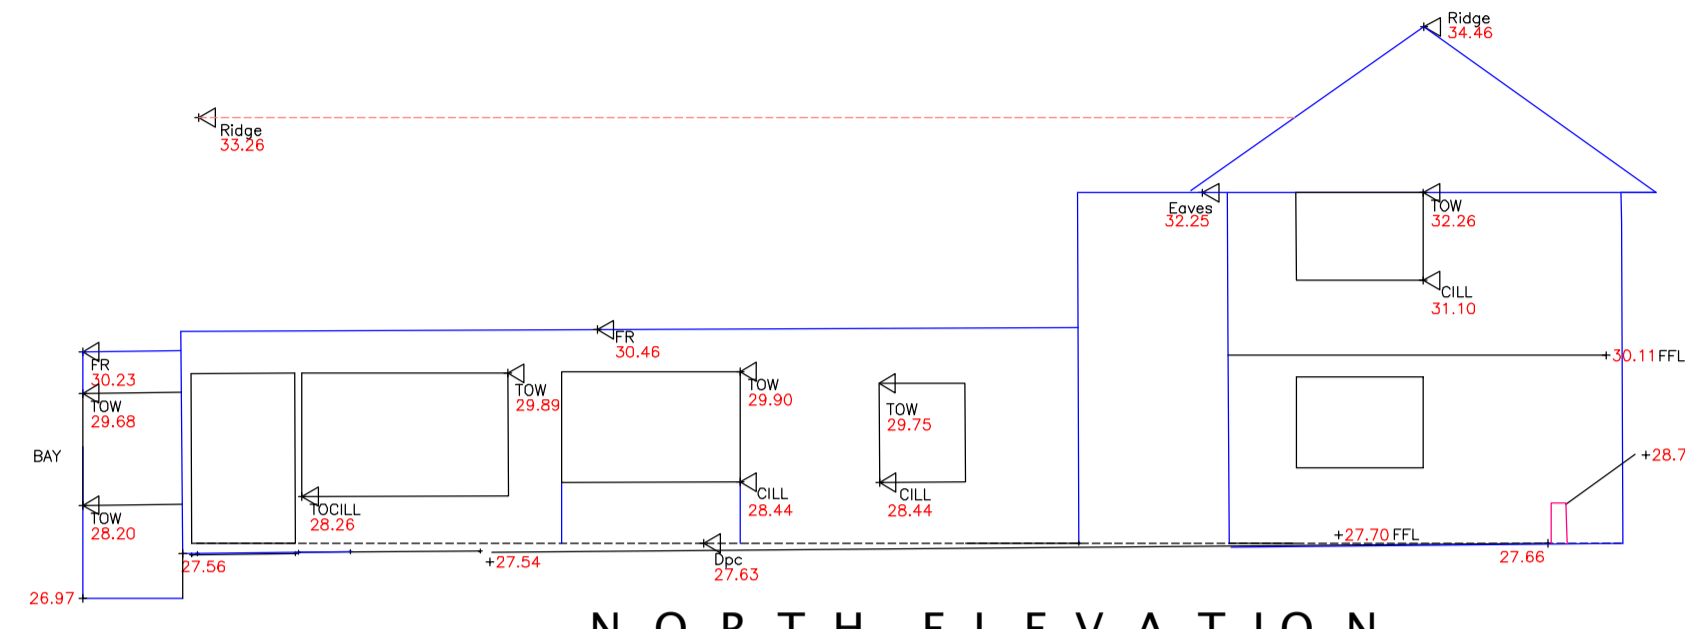

NORTH ELEVATION

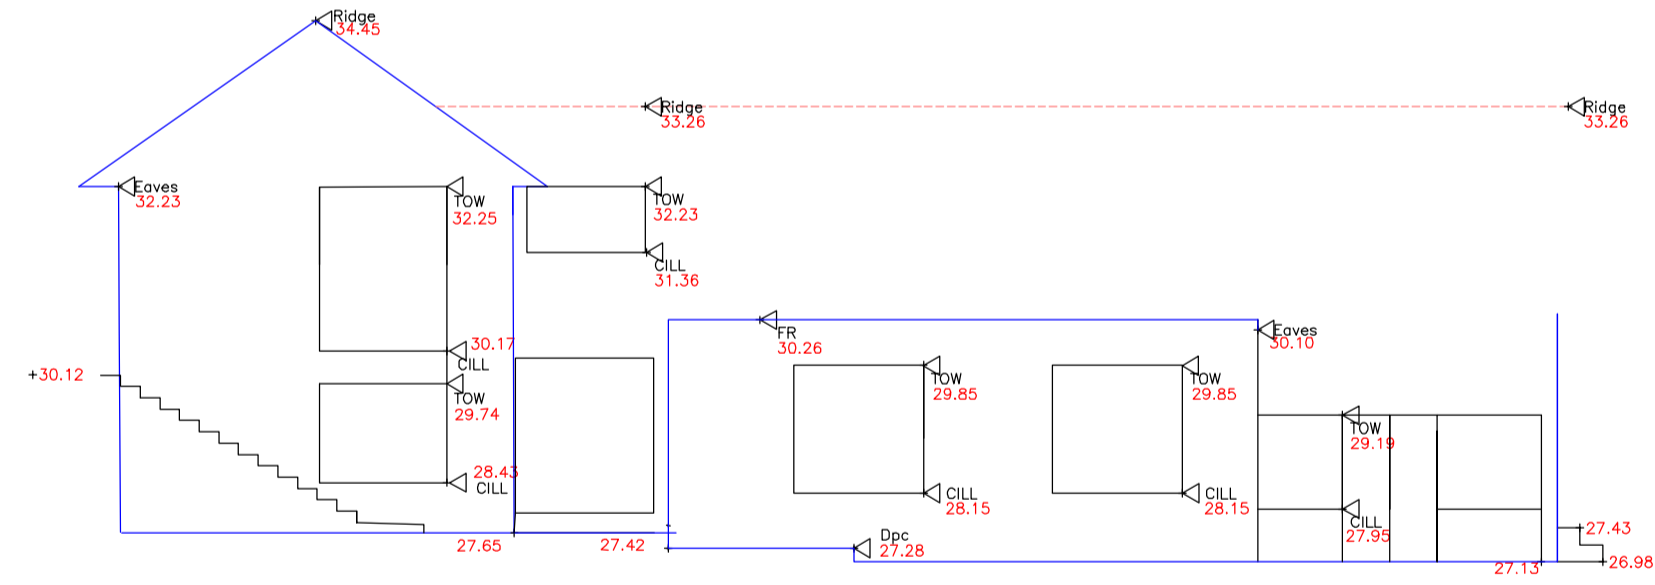

SOUTH ELEVATION

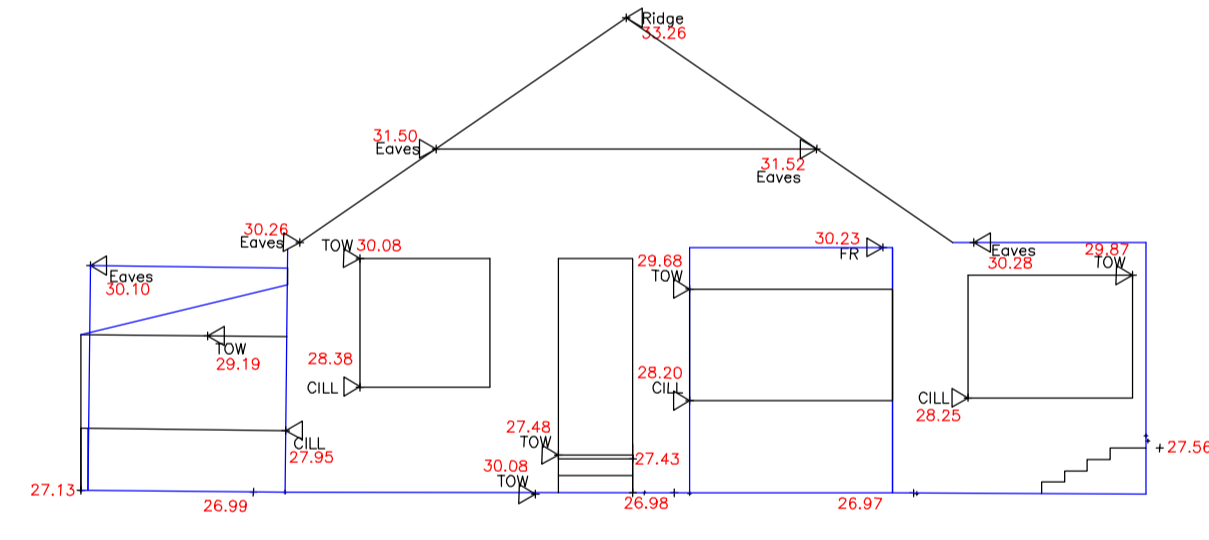

EAST ELEVATION



LEGEND

- EXTENT OF VEGETATION
- HEDGES
- BUSH
- Tree
0.4/8/12
Trunk / Canopy / Ht
(Dia) (Dia) (Metres)
- SINGLE GATE
- DOUBLE GATE
- OVERHEAD CABLE
- WALL
- BUILDING
- ORDNANCE SURVEY OSBM Value 28.86
- BENCH MARK
- BOLLARD B
- BOREHOLE BH
- BUS STOP BS
- BRITISH TELECOM BOX BT BOX
- CABLE TELEVISION MANHOLE BTMH
- FIRE HYDRANT CATV
- FENCE CBF Ht: 1.8M
- FOOTPATH FP
- GULLY G
- LAMP POST LP
- MANHOLE MH
- POST BOX PB
- ROAD SIGN RS
- STOP VALVE SV
- SURVEY STATION
- TELEPHONE CALL BOX TCB
- TRAFFIC LIGHT TL
- TELEGRAPH POLE TP
- SPOT LEVEL + 28.86
- COVER LEVEL CL 28.86
- INVERT LEVEL IL 28.86
- UNABLE TO LIFT UTL
- DITCH
- BANKING

TREE LEGEND

- | | | | |
|----------------|-----|-----------------------|-----|
| ALDER | ALD | LIME | UM |
| ASH | ASH | LOCUST | LCS |
| ASPEN | ASP | LONDON PLANE | LPN |
| BEECH | BCH | MAPLE | MPL |
| CEDAR | CED | OAK | OK |
| CYPRESS | CYP | PINE | PNE |
| DEAD | DED | POPLAR | POP |
| ELDER | ELD | RHODODENDRONS | RHD |
| ELM | ELM | ROWAN | RWN |
| FR | FR | SAPLING | SAP |
| FRUIT | FRT | SILVER BIRCH | SIB |
| GOAT WILLOW | GW | SMOOTH JAPANESE MAPLE | SJM |
| HAWTHORN | HAW | SPRUCE | SPR |
| HOLLY | HOL | SWEET CHESTNUT | SCN |
| HORSE CHESTNUT | HCH | SYCAMORE | SYC |
| HORNBEAM | HBM | WALNUT | WNT |
| LABURNUM | LBN | WHITEBEAM | WBM |
| LARCH | LAR | WILLOW | WLN |
| LAUREL | LRL | YEW | YEW |

FENCE DESCRIPTION

- | | | | |
|----------------------|-----|----------------------|-----|
| BARBED WIRE FENCE | BWF | INTERWOVEN FENCE | IWF |
| CLOSE BOARD FENCE | CBF | OPEN BOARD FENCE | OBF |
| CORRUATED IRON FENCE | CHF | POST AND CHAIN FENCE | PCF |
| CHAIN LINK FENCE | CLF | POST AND RAIL FENCE | PRF |
| CHESTNUT PALING | CHF | POST AND WIRE FENCE | PWF |
| IRON RAILINGS | IRF | WIRE MESH FENCE | WMF |

Re	Description	Dr	Ch	Date

Boundaries Partnering

Little Chestnuts
Colkshour Lane
Punnett's Town
East Sussex
TN21 5BN
Tel 01435 830738
Fax 01435 830738

email: info@boundariespartnering.com

Client
SAMPLE

Project
SAMPLE

Drawing
WIRE FRAME ELEVATIONS

Scale @ 1/100 A1 Date 17/8/2009 Drawn GSR Checked E.R

Job No. Drg. No. Rev